


LAGEPLAN M / 1:1000

Die Nachbarn: FL.NR. 635

636/2

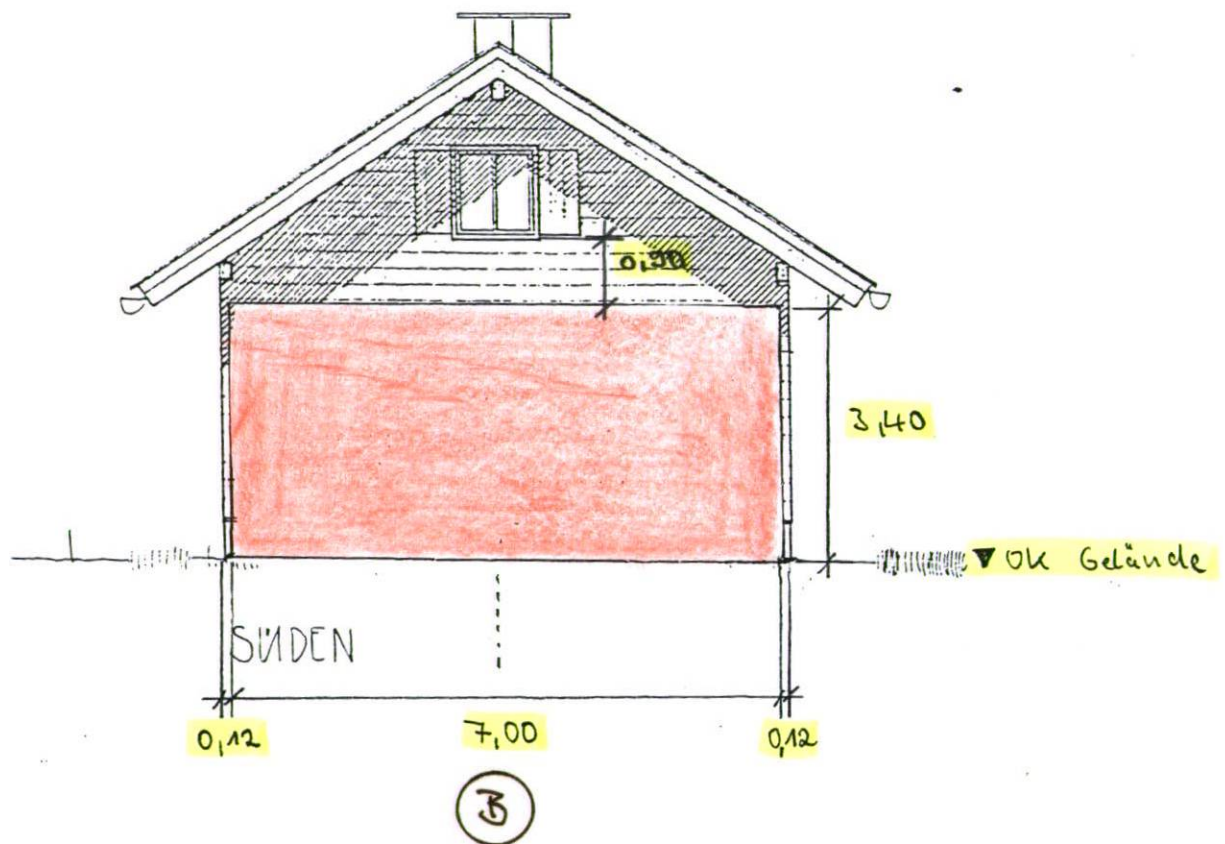


M 1:100 Süd

M 1:100
west

(B)

WESTEN

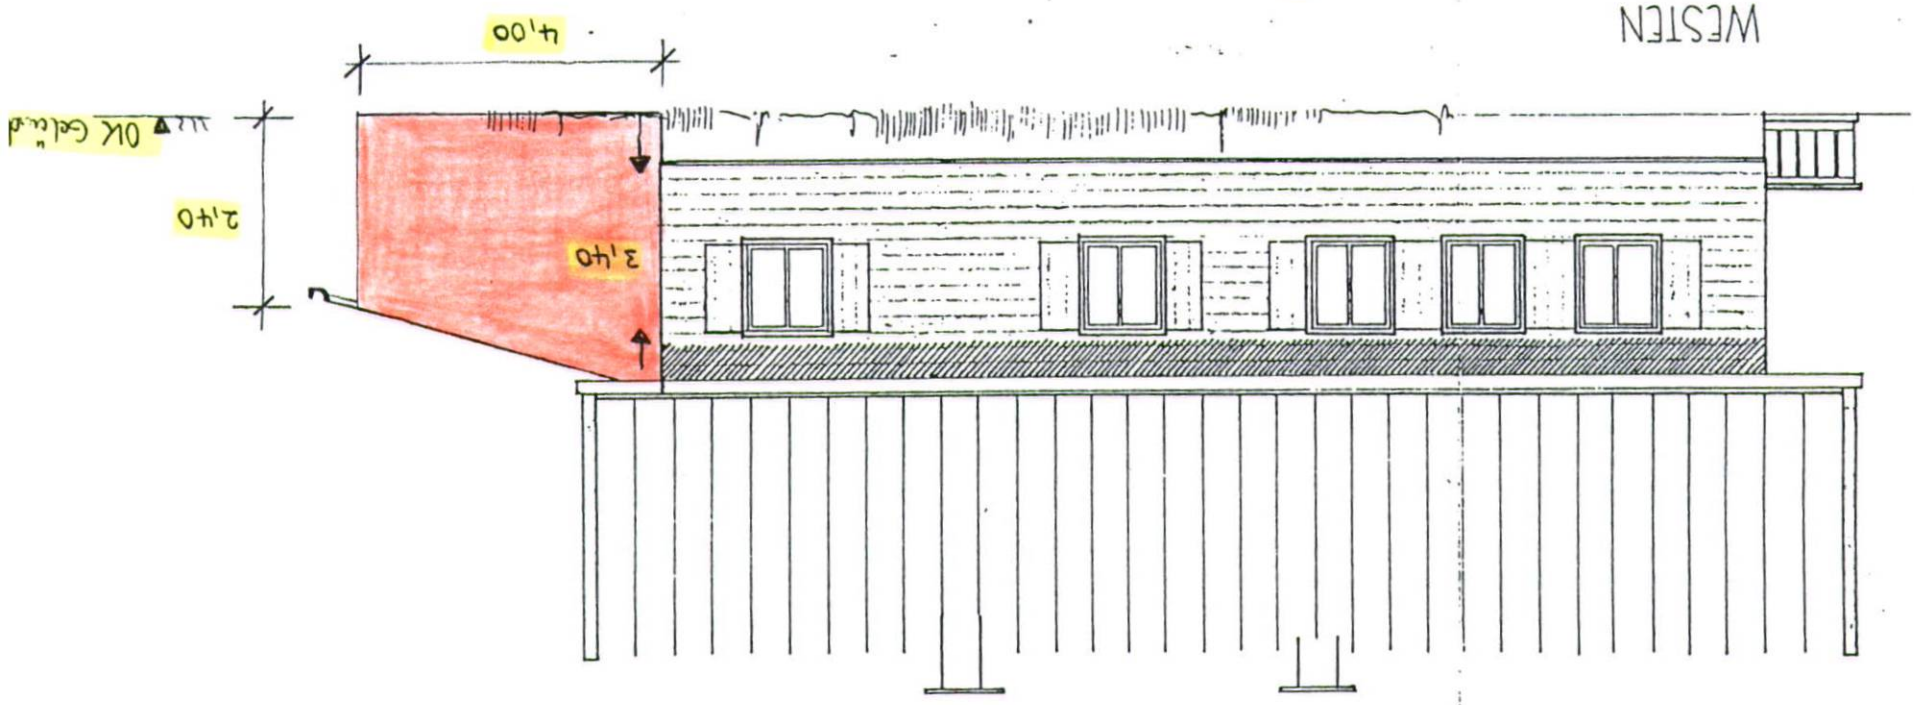

OK Gelände

2,40


4,00

3,40

Süd

M 1:100


⊙

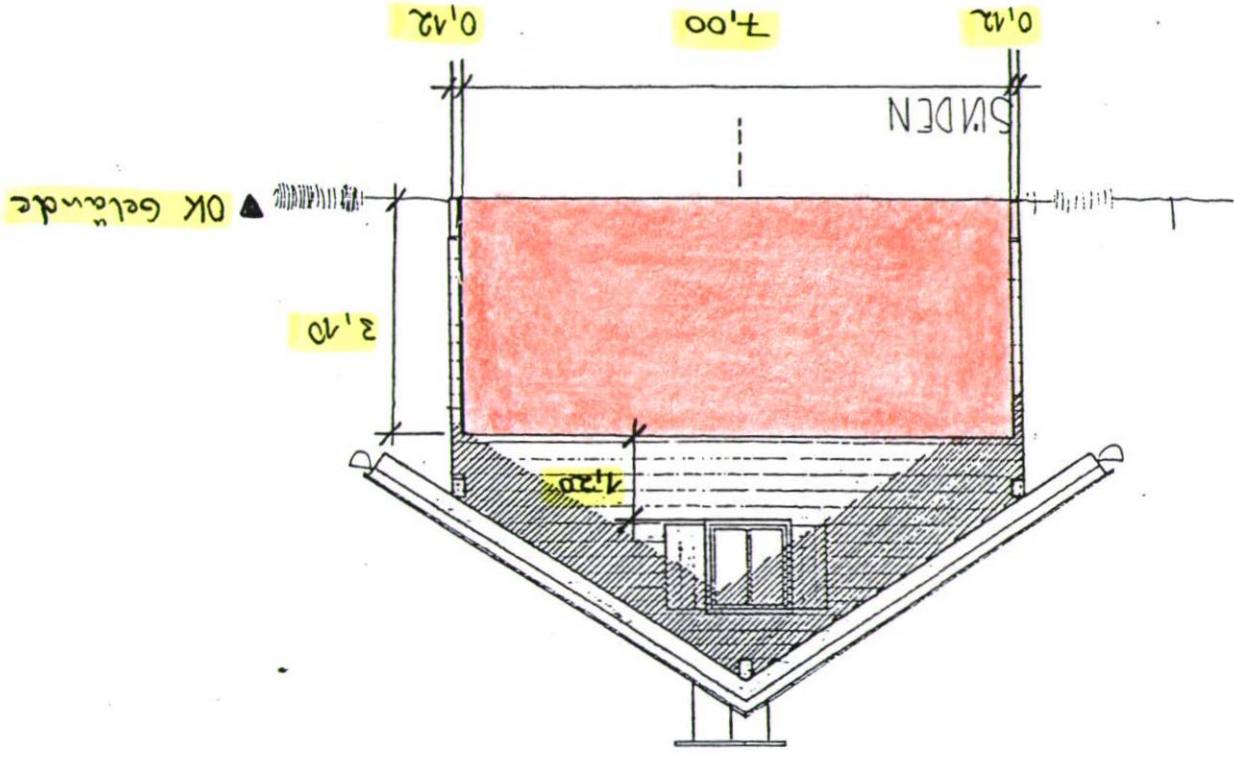

West M 1:100

①

WESTEN

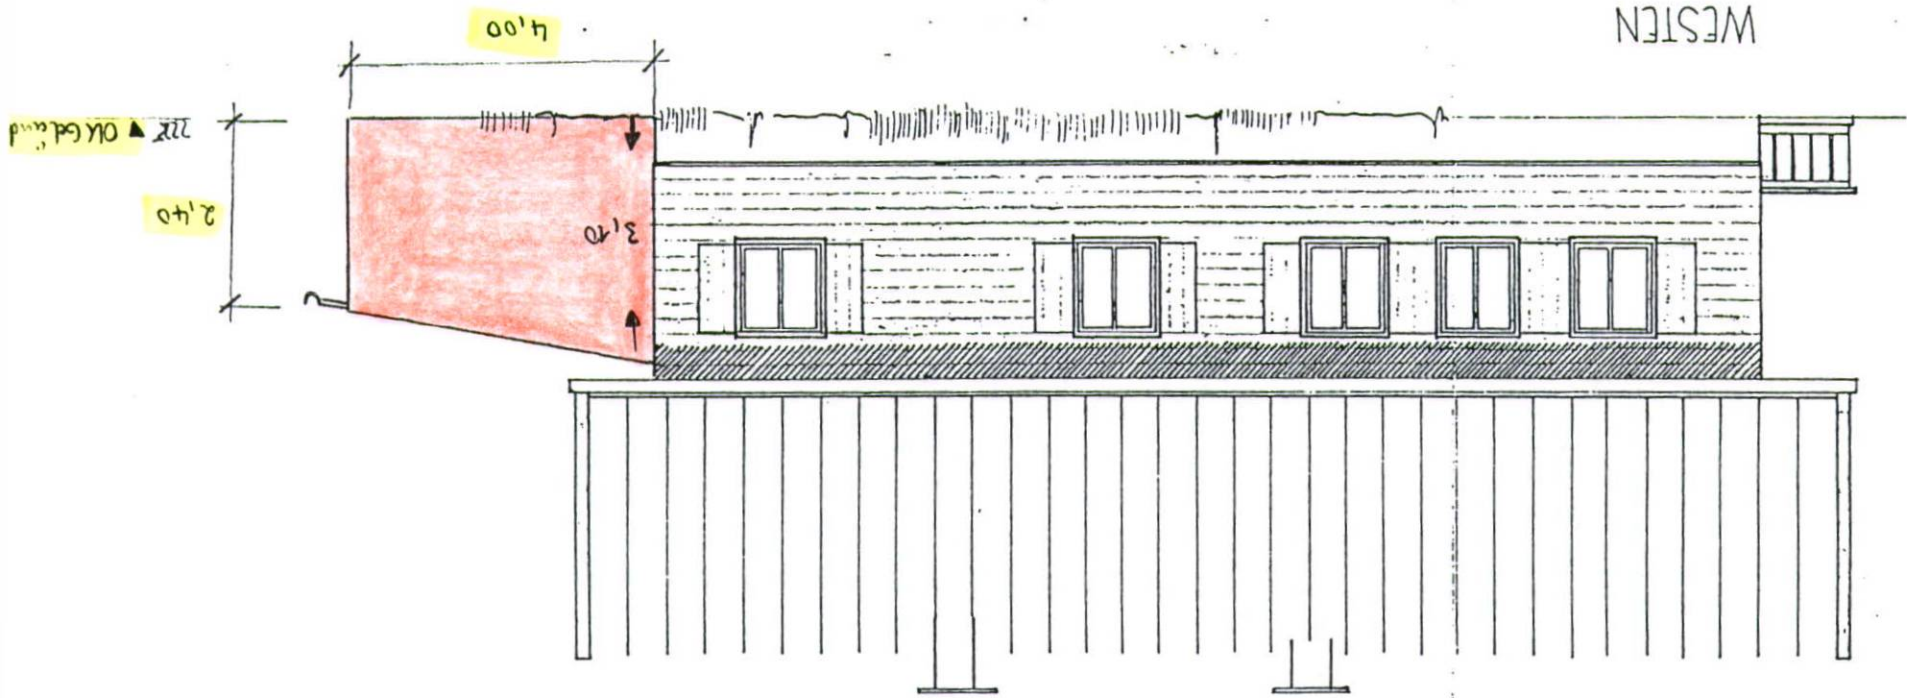

4.00

OK Gd. Land

2.10

3.10

